

NOTES: WINDOW MANUFACTURER = WINDSOR CLAD WINDOWS

AREAS:	
MAIN FLOOR =	1862 SF
UPPER FLOOR =	954 SF
FRONT PORCH =	265 SF
LANAI =	286 SF
TOTAL COVERED AREA =	3367 SF

WALL TYPES

- 2x4'S @ 16" O.C.
- 2x4'S @ 16" O.C. W/
3 1/2" BATT INSUL.
- 2x6'S @ 16" O.C. W/
5 1/2" BATT INSUL.
- 2x4'S @ 16" O.C. W/
5/8" GYP. BD. EACH SIDE
- 2x6'S @ 16" O.C. -
BALLOON FRAME
- 2x6'S @ 16" O.C. W/
BRICK VENEER

Important:

Contractor/Builders shall verify all conditions and dimensions before beginning construction. Any discrepancies shall be reported to LifeStyle Design Service for justification and/or corrections before proceeding with work. Contractor/Builders shall assume responsibility for all errors that are not reported. (888) 266-3439

MODIFIED BY <i>LifeStyle</i>	NAME Cooper
DESIGN SERVICE	PROJECT # 2021-353
2528 Lafayette Rd. Wayzata, MN 55391 Ph (888) 266-3439 Fx (651) 602-5050	DATE 1/6/22


FIRST FLOOR PLAN
 SCALE: 1/4" = 1'-0"


1836 THE PLAZA
 CHARLOTTE, NC 28205
 PLAN 1879

PROJECT:

REVISIONS:

DATE: JUNE 6, 2014

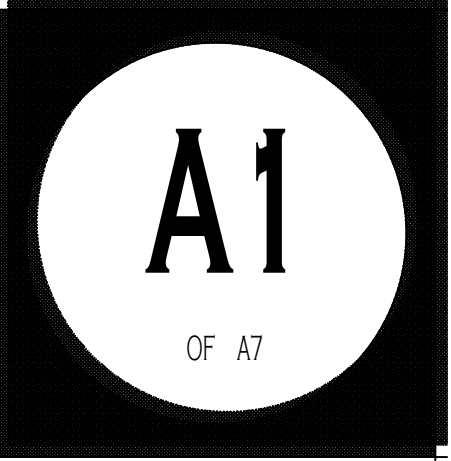

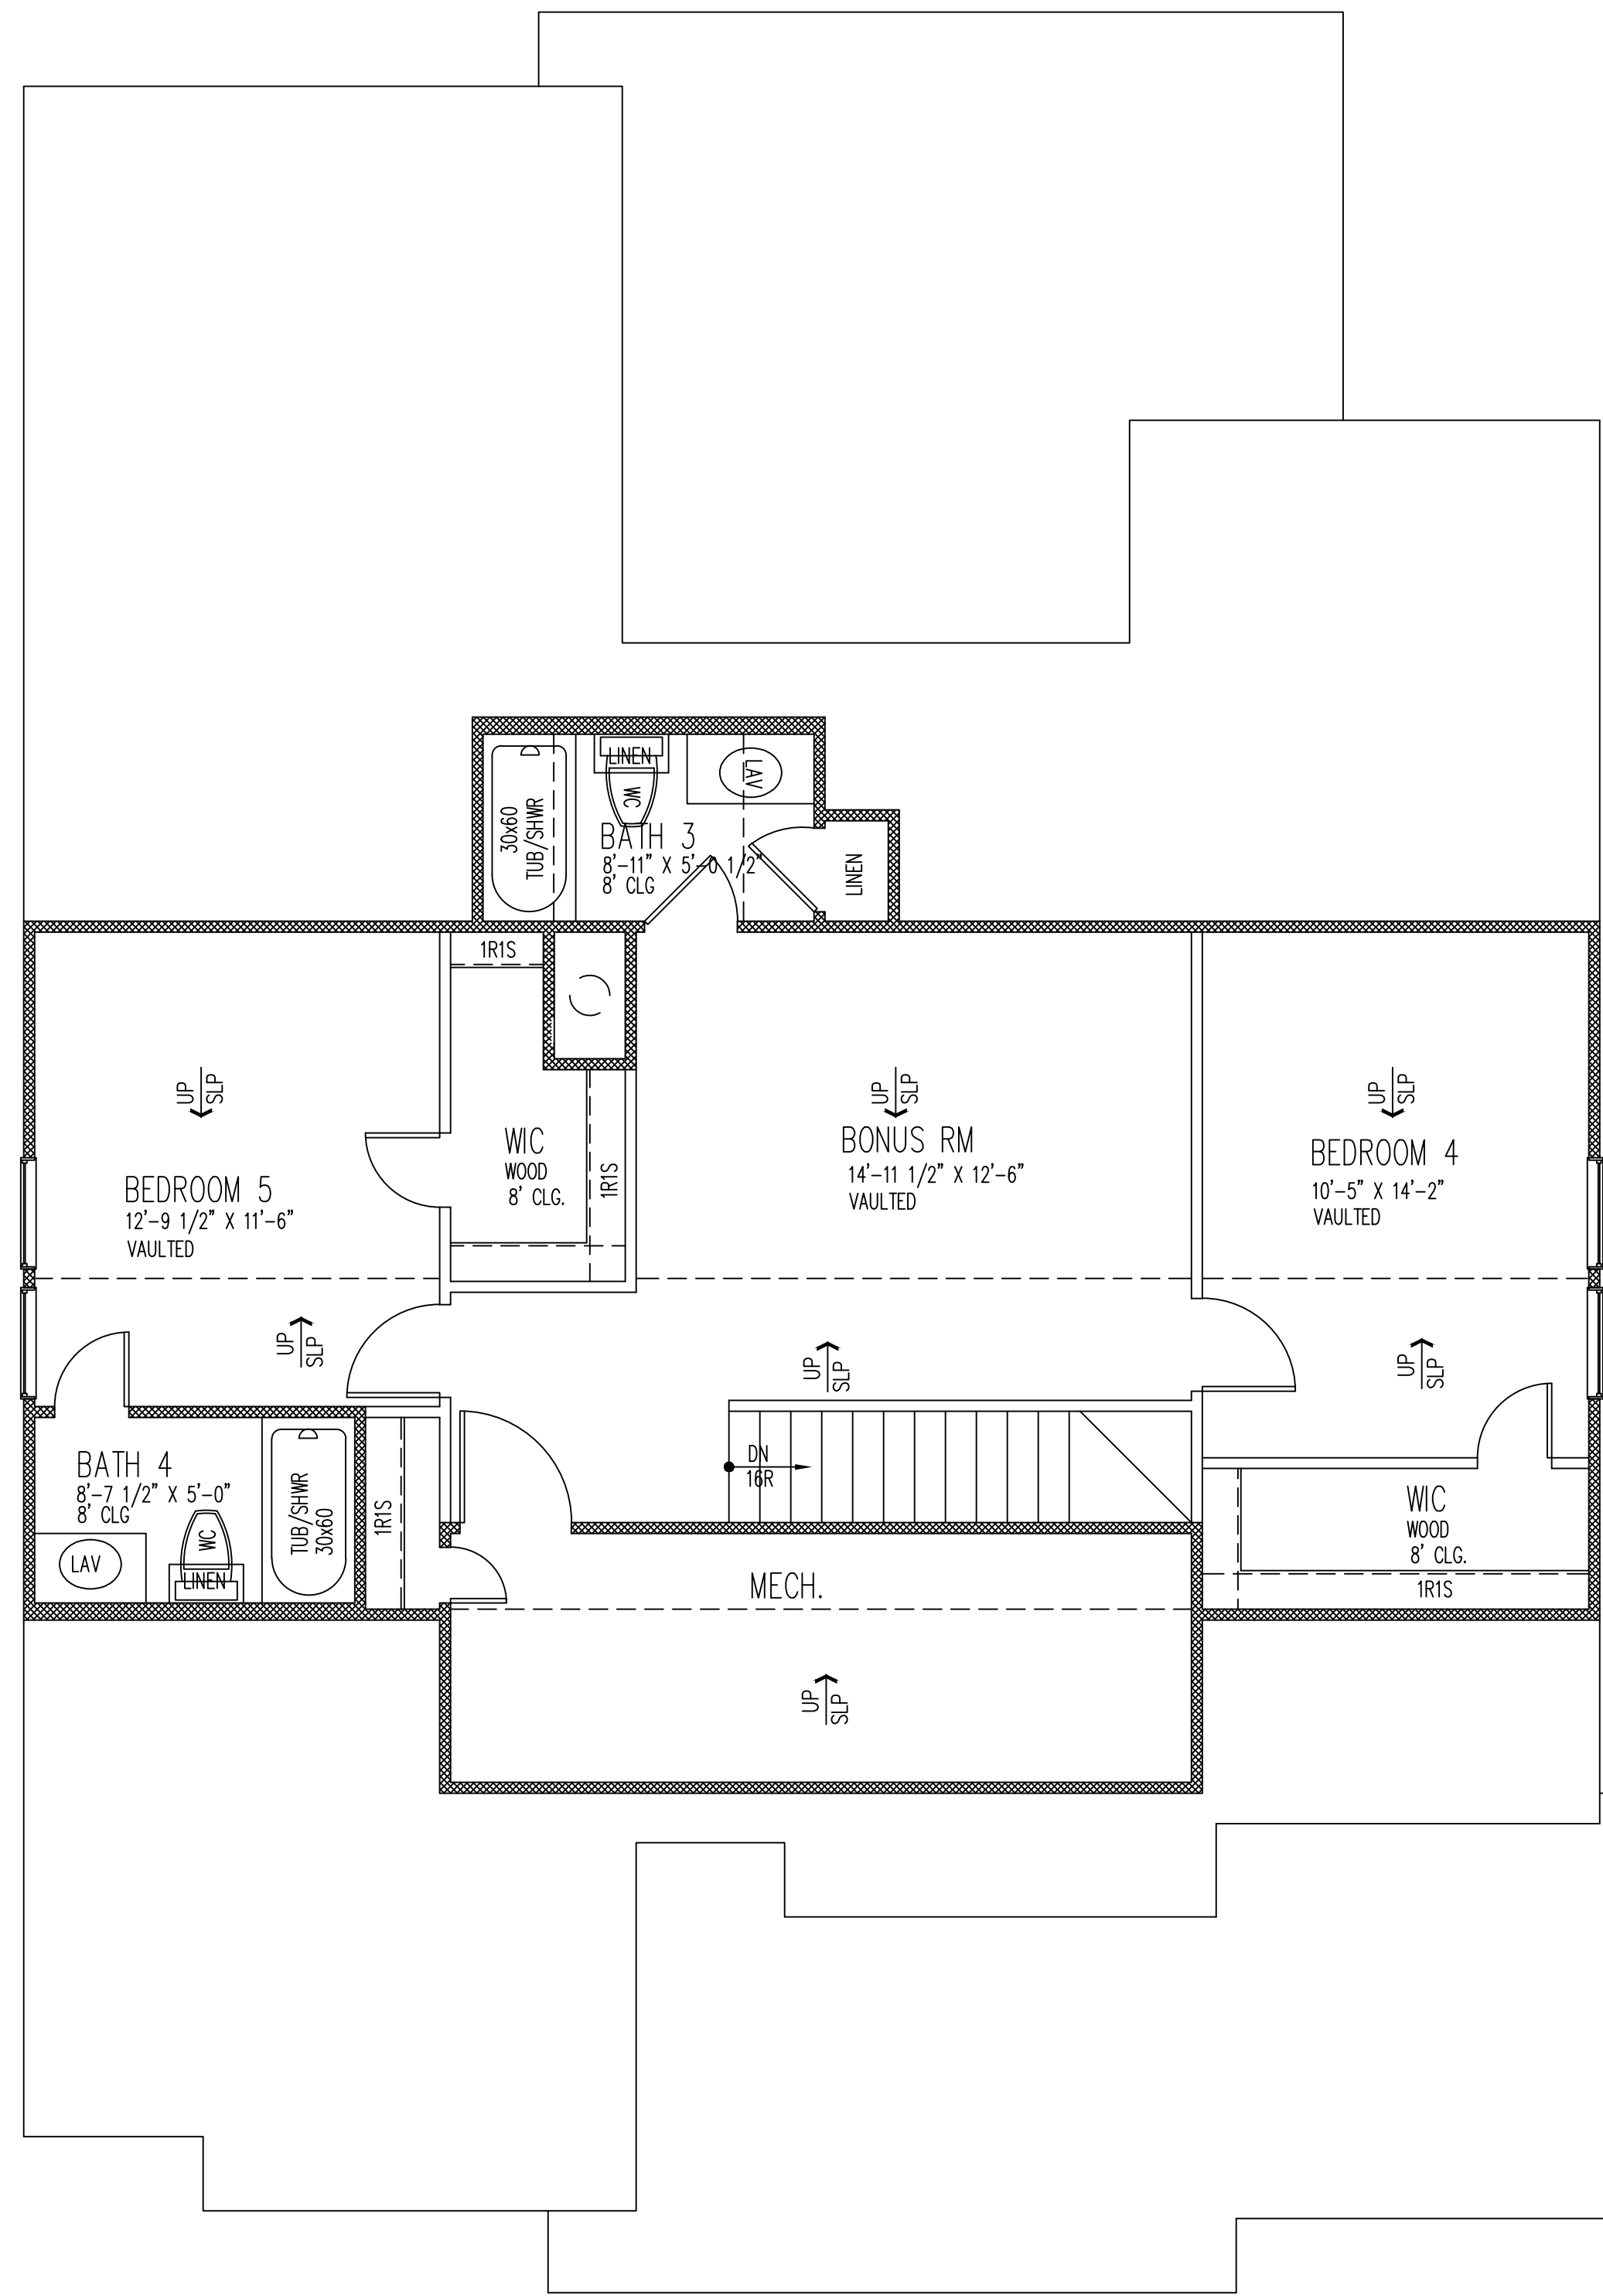

NOTES: WINDOW MANUFACTURER = WINDSOR CLAD WINDOWS

AREAS:	
MAIN FLOOR =	1862 SF
UPPER FLOOR =	954 SF
FRONT PORCH =	265 SF
LANAI =	286 SF
TOTAL COVERED AREA =	3367 SF

WALL TYPES

- ==== 2x4'S @ 16" O.C.
- ===== 2x4'S @ 16" O.C. W/
3 1/2" BATT INSUL.
- ===== 2x6'S @ 16" O.C. W/
5 1/2" BATT INSUL.
- ===== 2x4'S @ 16" O.C. W/
5/8" GYP. BD. EACH SIDE
- ===== 2x6'S @ 16" O.C.-
BALLOON FRAME
- ===== 2x6'S @ 16" O.C. W/
BRICK VENEER

SECOND FLOOR PLAN
SCALE: 1/4" = 1'-0"

Important:

Contractor/Builders shall verify all conditions and dimensions before beginning construction. Any discrepancies shall be reported to LifeStyle Design Service for justification and/or corrections before proceeding with work. Contractor/Builders shall assume responsibility for all errors that are not reported. (888) 266-3439

MODIFIED BY <i>LifeStyle</i>	NAME Cooper
DESIGN SERVICE	PROJECT # 2021-353
2528 Lafayette Rd. Wayzata, MN 55391 Ph (888) 266-3439 Fx (651) 602-5050	DATE 1/6/22