

NOTES: WINDOW MANUFACTURER = WINDSOR CLAD WINDOWS

AREAS:	
MAIN FLOOR =	1862 SF
UPPER FLOOR =	954 SF
FRONT PORCH =	265 SF
LANAI =	286 SF
TOTAL COVERED AREA =	3367 SF

**WALL TYPES**

- ===== 2x4'S @ 16" O.C.
- 2x4'S @ 16" O.C. W/  
3 1/2" BATT INSUL.
- 2x6'S @ 16" O.C. W/  
5 1/2" BATT INSUL.
- ===== 2x4'S @ 16" O.C. W/  
5/8" GYP. BD. EACH SIDE
- 2x6'S @ 16" O.C. -  
BALLOON FRAME
- 2x6'S @ 16" O.C. W/  
BRICK VENEER

**1836 THE PLAZA**  
 CHARLOTTE, NC 28205  
 PLAN 1879

PROJECT: [REDACTED]

REVISIONS:

DATE: JUNE 6, 2014


A1

OF A7

FIRST FLOOR PLAN  
 SCALE: 1/4" = 1'-0"

**Important:**  
 Contractor/Builders shall verify all conditions and dimensions before beginning construction. Any discrepancies shall be reported to LifeStyle Design Service for justification and/or corrections before proceeding with work. Contractor/Builders shall assume responsibility for all errors that are not reported. (888) 266-3439

MODIFIED BY <i>LifeStyle</i>	NAME Cooper
DESIGN SERVICE 2528 Lafayette Rd. Wayzata, MN 55391 Ph (888) 266-3439 Fx (651) 602-5050	PROJECT # 2021-353
	DATE 1/6/22

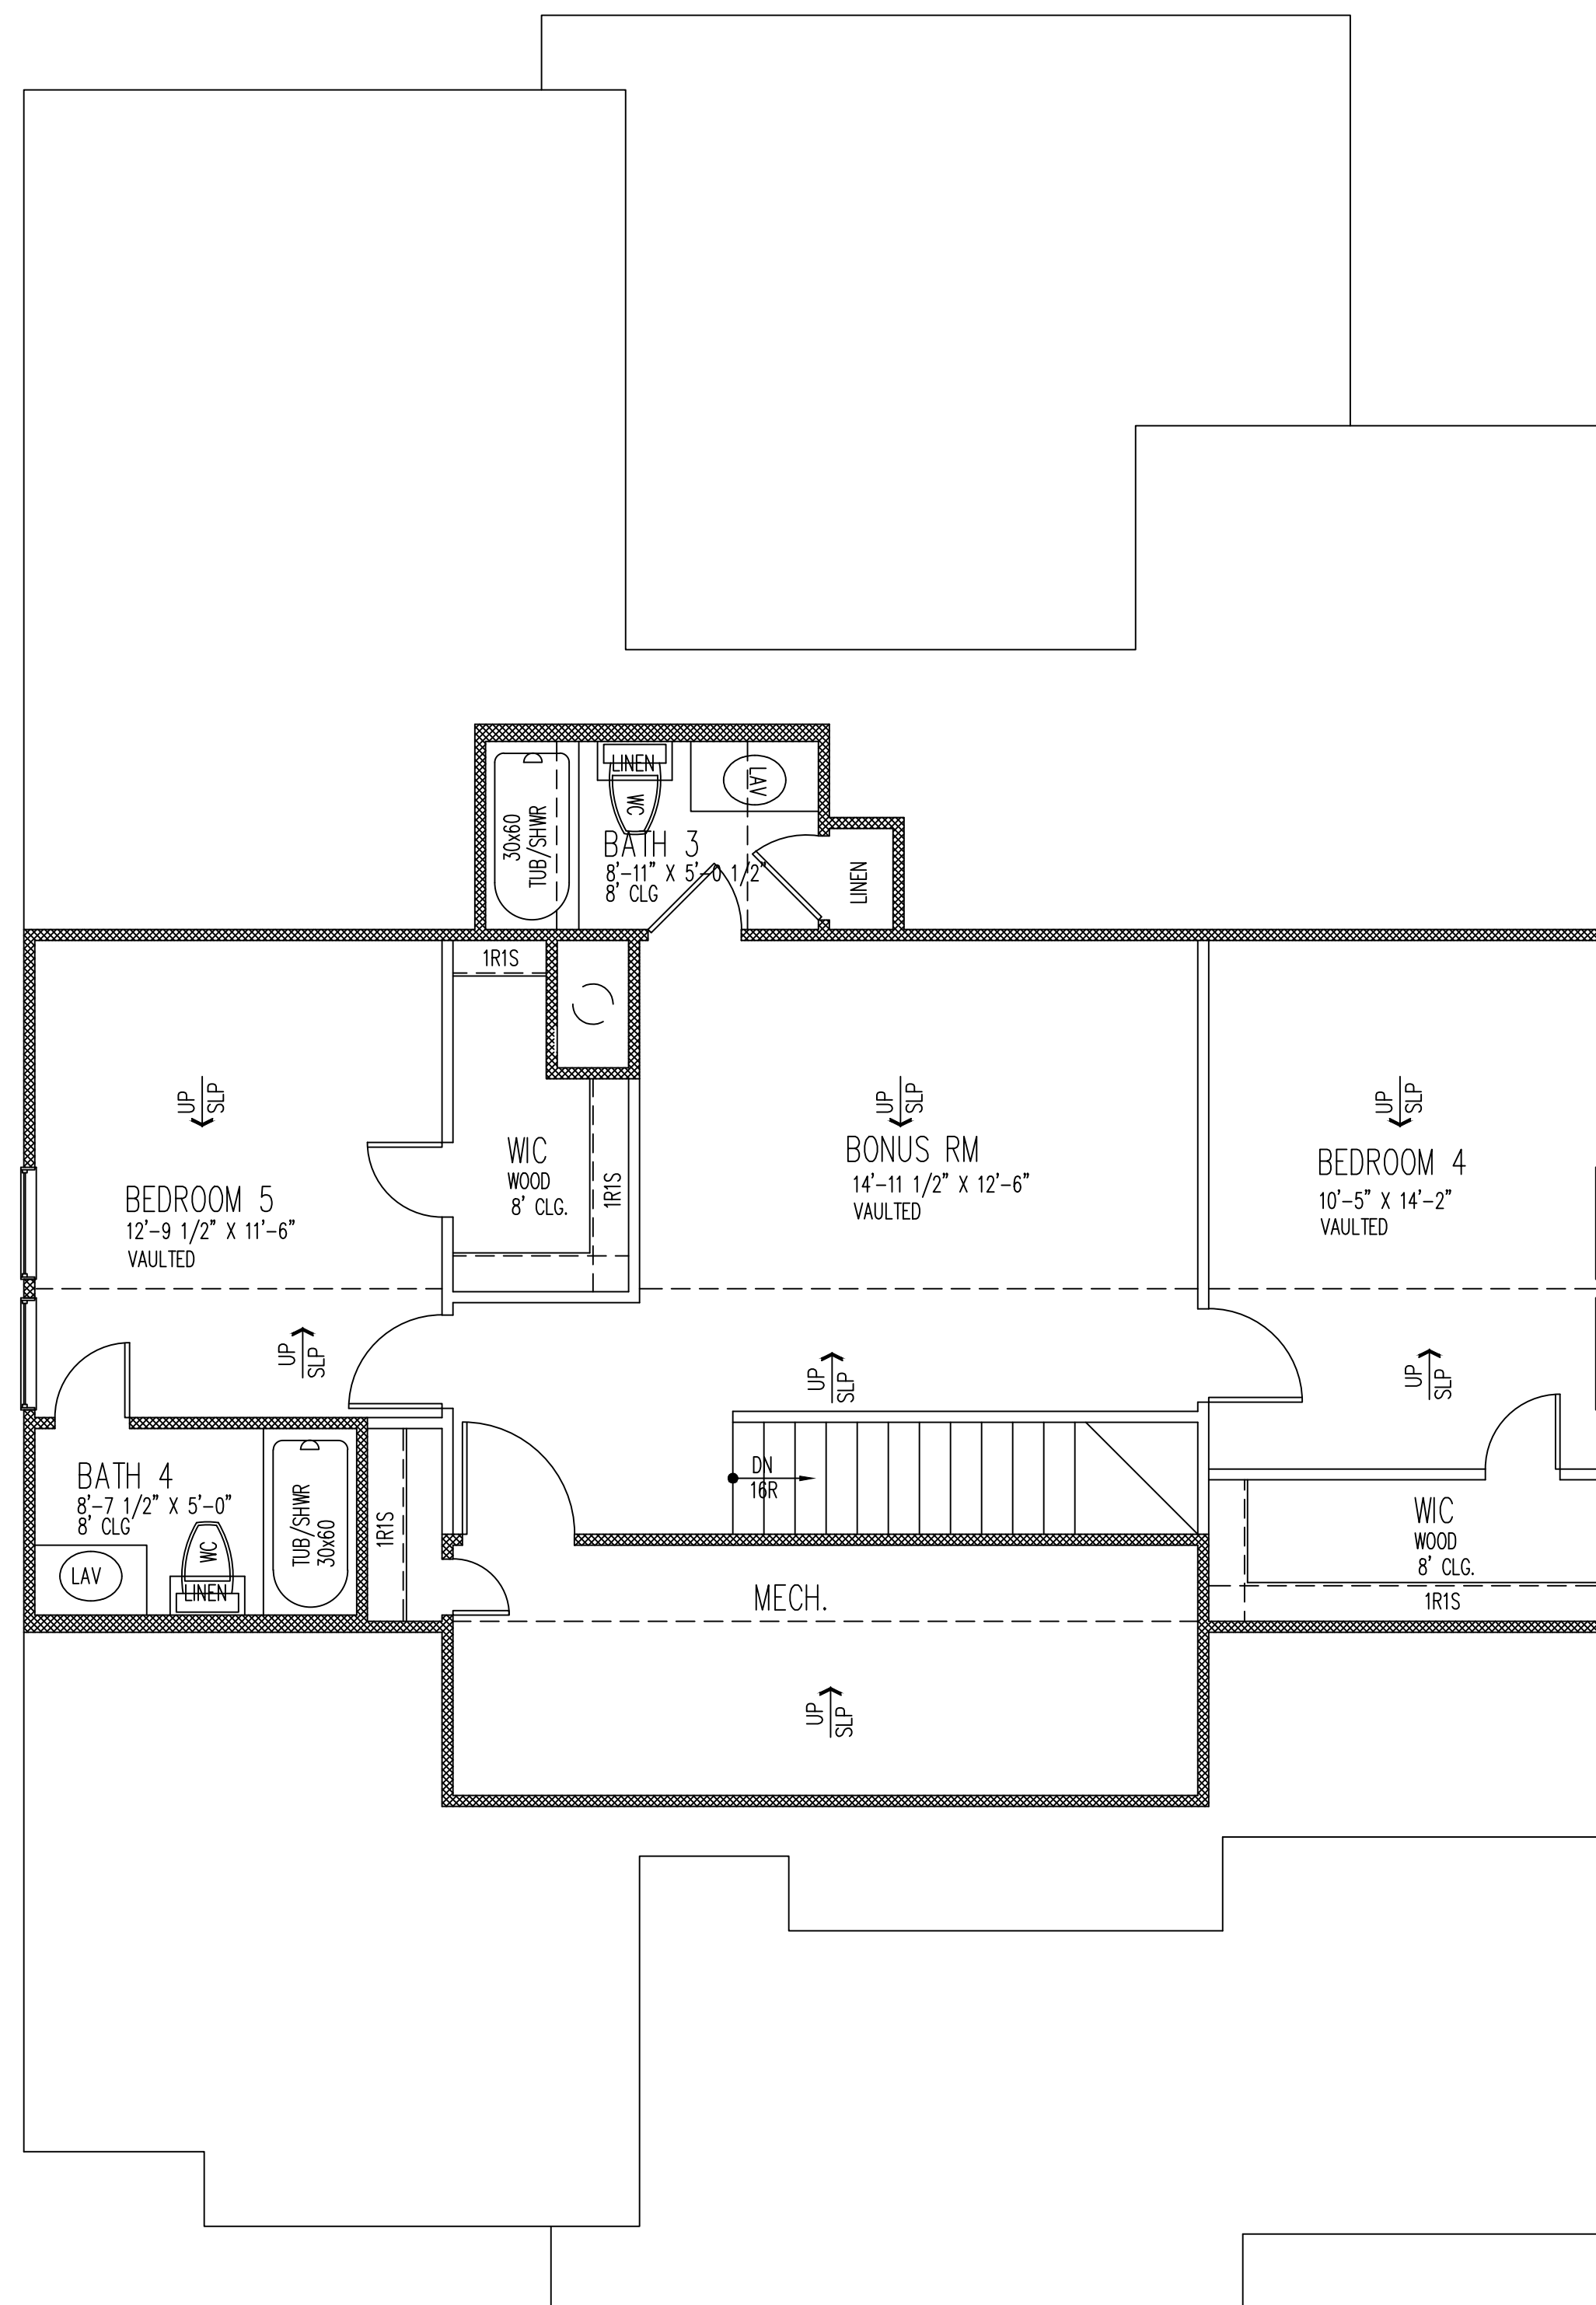

SECOND FLOOR PLAN  
SCALE: 1/4" = 1'-0"

NOTES: WINDOW MANUFACTURER = WINDSOR CLAD WINDOWS

AREAS:	
MAIN FLOOR =	1862 SF
UPPER FLOOR =	954 SF
FRONT PORCH =	265 SF
LANAI =	286 SF
TOTAL COVERED AREA =	3367 SF


WALL TYPES

- 2x4'S @ 16" O.C.
- 2x4'S @ 16" O.C. W/  
3 1/2" BATT INSUL.
- 2x6'S @ 16" O.C. W/  
5 1/2" BATT INSUL.
- 2x4'S @ 16" O.C. W/  
5/8" GYP. BD. EACH SIDE
- 2x6'S @ 16" O.C. -  
BALLOON FRAME
- 2x6'S @ 16" O.C. W/  
BRICK VENEER

Important:

Contractor/Builders shall verify all conditions and dimensions before beginning construction. Any discrepancies shall be reported to LifeStyle Design Service for justification and/or corrections before proceeding with work. Contractor/Builders shall assume responsibility for all errors that are not reported. (888) 266-3439

MODIFIED BY <i>LifeStyle</i>	NAME Cooper
DESIGN SERVICE 2528 Lafayette Rd. Wayzata, MN 55391 Ph (888) 266-3439 Fx (651) 602-5050	PROJECT # 2021-353
	DATE 1/6/22

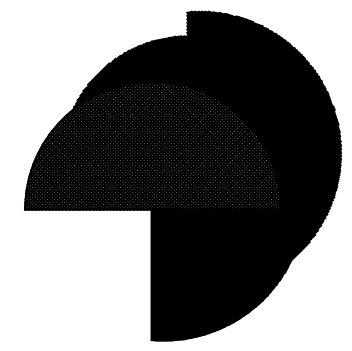

DAVID E. WIGGINS  
ARCHITECT  
A PROFESSIONAL LIMITED LIABILITY CORPORATION

1836 THE PLAZA  
CHARLOTTE, NC 28205  
PLAN 1879

PROJECT:

REVISIONS:

DATE:

JUNE 6, 2014

A2

OF A7